


BACK ELEVATION STRUCTURE - STRUCTURE de la FACADE ARRIERE
 SCALE - ECHELLE 1/100

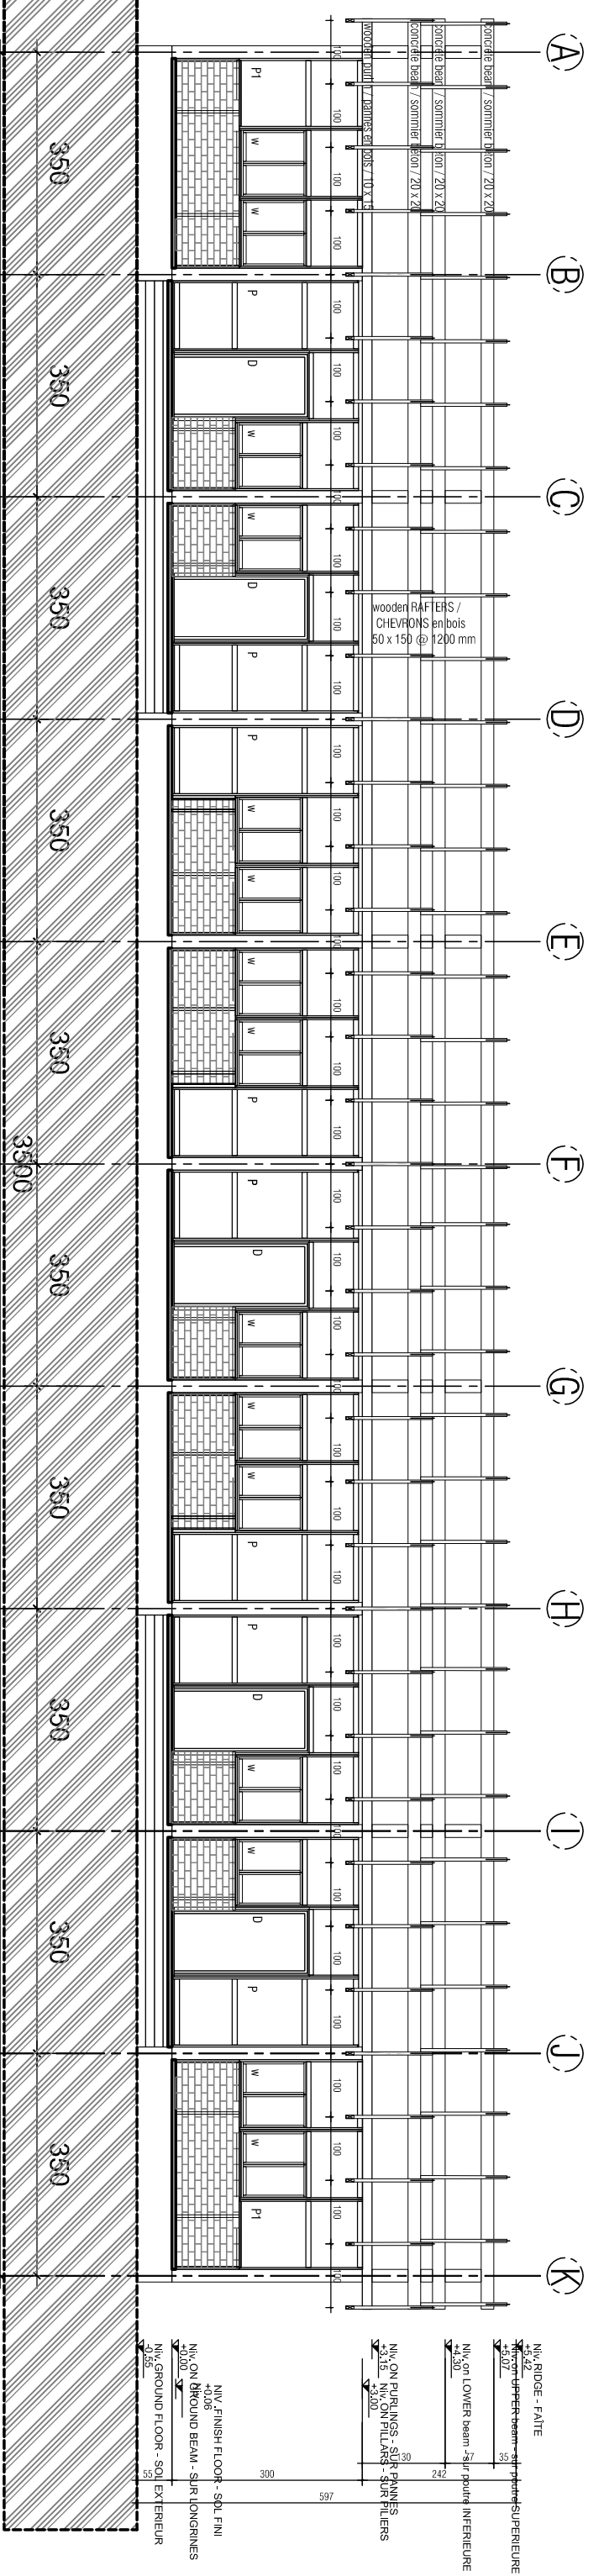

FRONT ELEVATION STRUCTURE - STRUCTURE de la FACADE AVANT
 SCALE - ECHELLE 1/100

CONSTRUCTION DUNE - CONSTRUCTION OF A ECOLE PRIMAIRE - PRIMARY SCHOOL THAVANH MEILLARD ILE DE - DON DET - ISLAND / MEKONG LAOS - LAO		
MAITRE D'OUVRAGE 200 FAMILLES - 200 FAMILIES		
DOSSIER LAOS - 2017 - DD 01		NO DE PLAN DD 10A - DD 12A
PLAN ELEVATIONS - FACADES / STRUCTURE		
INDICE 		ECHELLE 1 : 100
MODIFICATIONS ARCHITECTE		
DATE 2018-0228		