

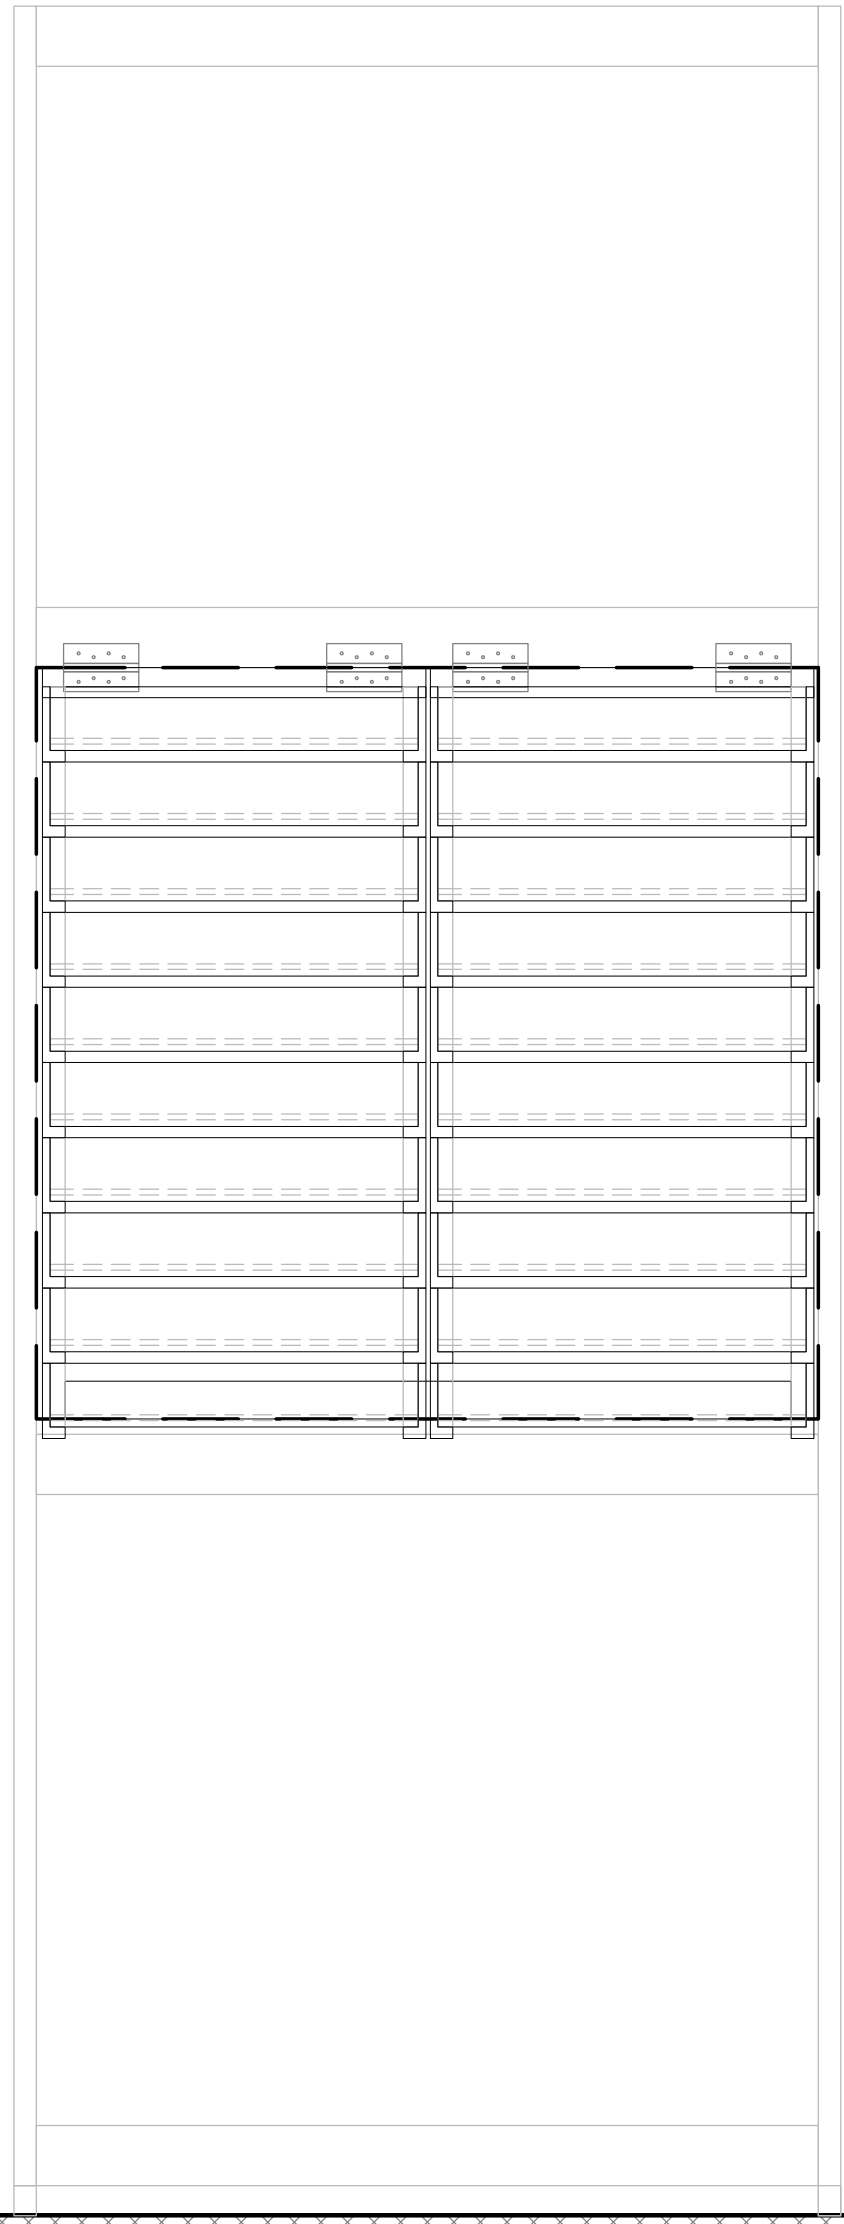
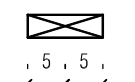


3

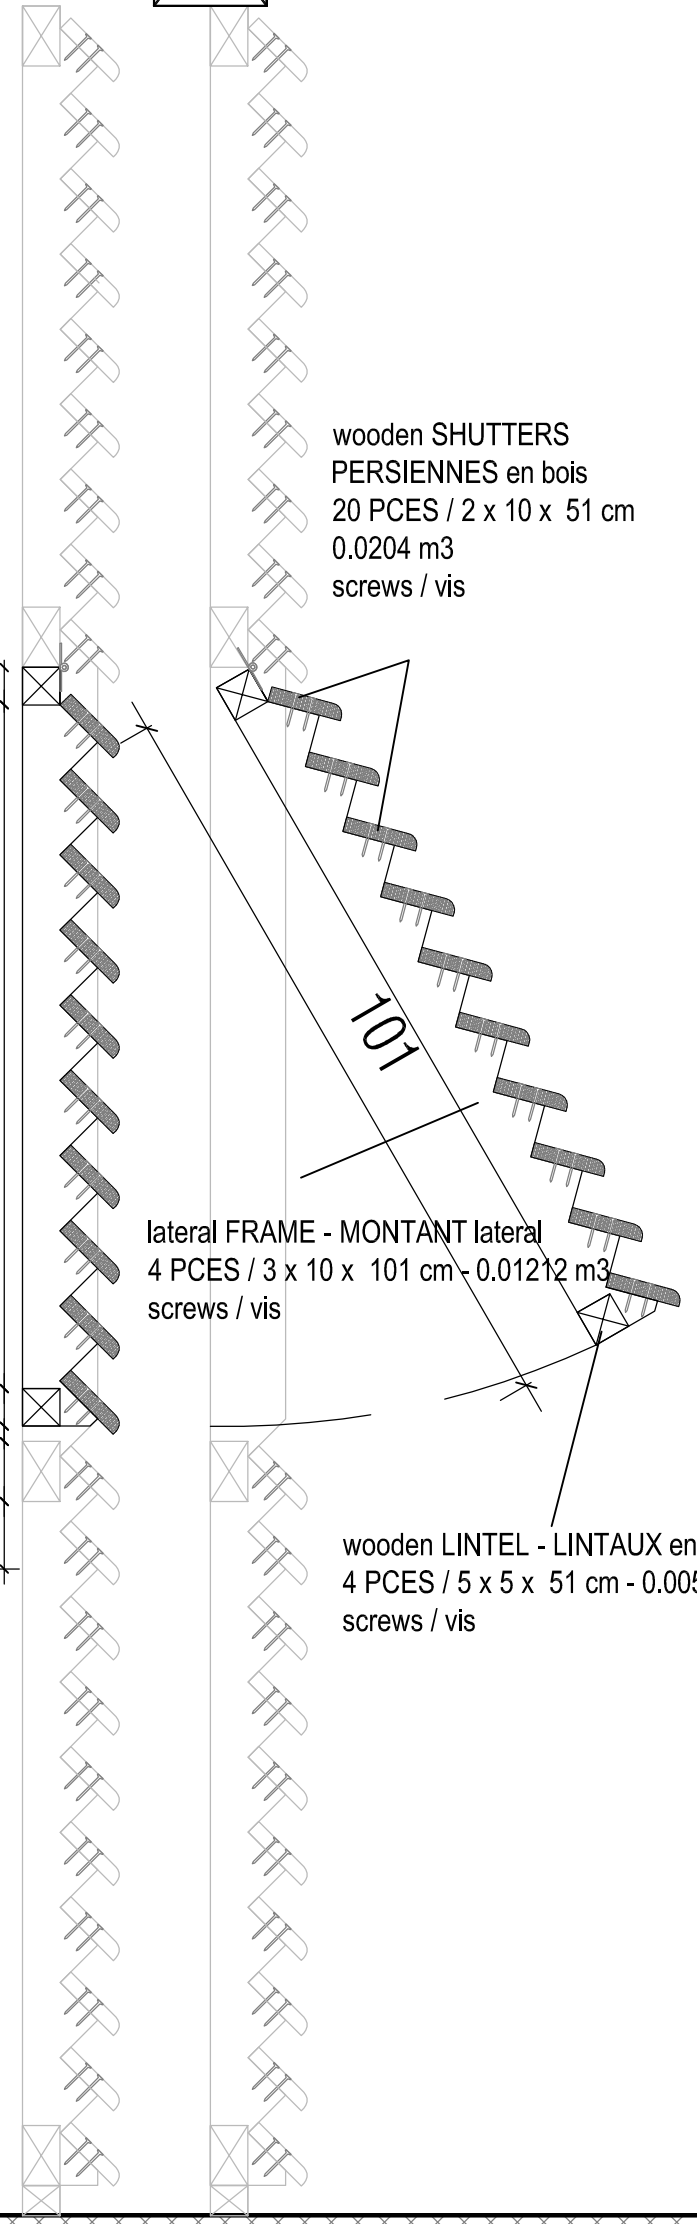


WINDOW - FENETRE

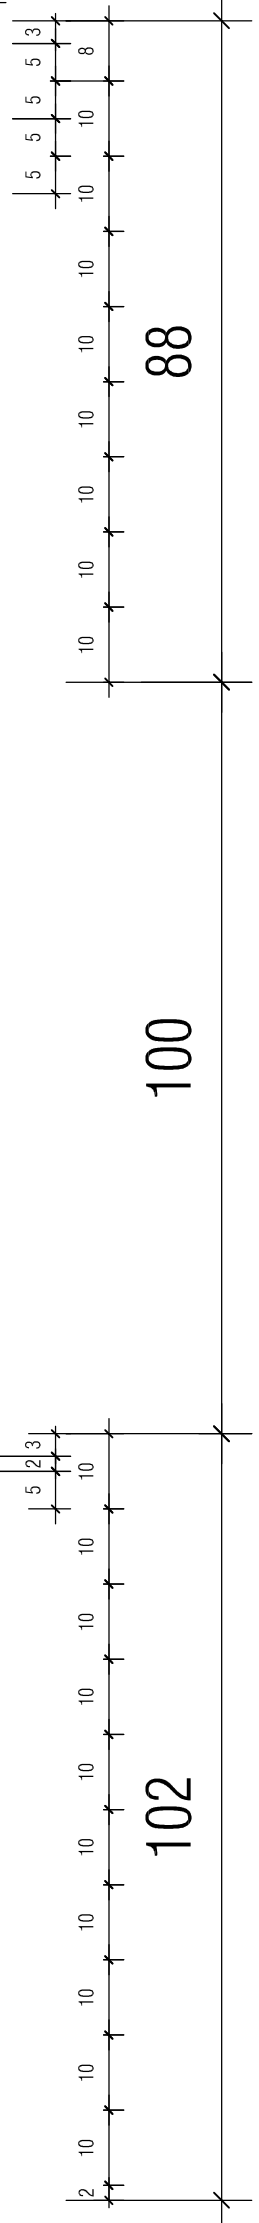


wooden SHUTTERS
PERSIENNES en bois
20 PCES / 2 x 10 x 51 cm
0.0204 m3
screws / vis

lateral FRAME - MONTANT lateral
4 PCES / 3 x 10 x 101 cm - 0.01212 m3
screws / vis


wooden LINTEL - LINTAUX en bois
4 PCES / 5 x 5 x 51 cm - 0.0051 m3
screws / vis

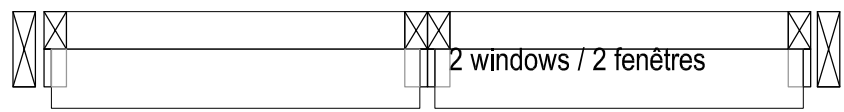


2 windows / 2 fenêtres

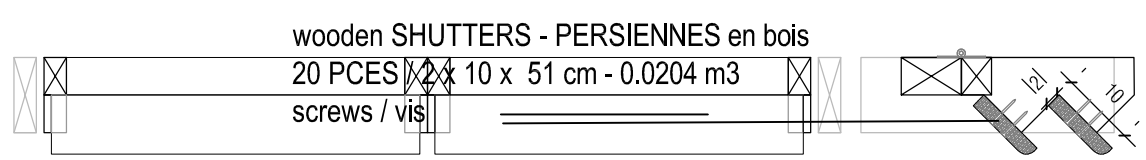

wooden SHUTTERS - PERSIENNES en bois
20 PCES / 2 x 10 x 51 cm - 0.0204 m3
screws / vis

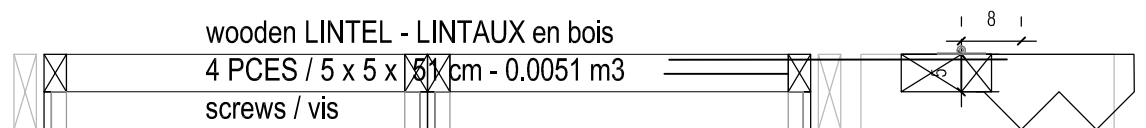

wooden LINTEL - LINTAUX en bois
4 PCES / 5 x 5 x 51 cm - 0.0051 m3
screws / vis

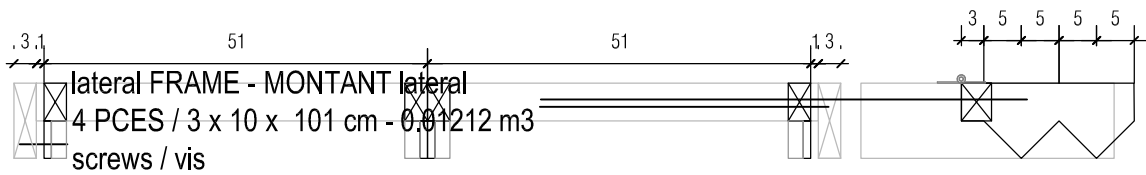

lateral FRAME - MONTANT lateral
4 PCES / 3 x 10 x 101 cm - 0.01212 m3
screws / vis

CONSTRUCTION D'UNE - CONSTRUCTION OF A ECOLE PRIMAIRE - PRIMARY SCHOOL THAVIVANH MEILLARD ÎLE DE - DON DET - ISLAND / MEKONG LAOS - LAO		
MAITRE D'OUVRAGE 200 FAMILLES - 200 FAMILIES	DOSSIER LAOS - 2017 - DD 01	
PLAN WINDOWS - détail B - FENÊTRES		NO DE PLAN detail 60-15
MODIFICATIONS		ARCHITECTE DATE 2018-0125