




VUE / ELEVATION

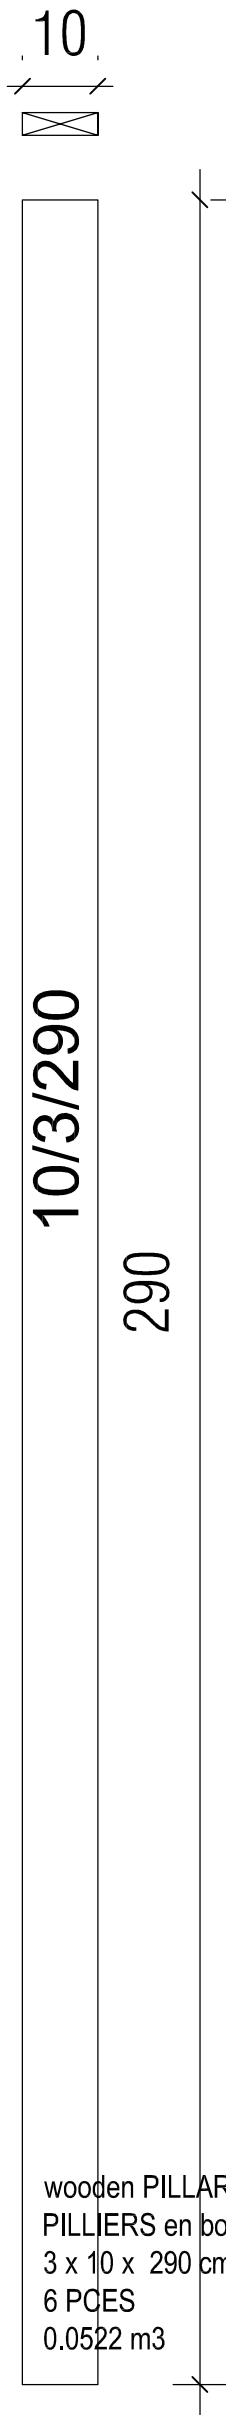

wooden PILLARS  
PILLIERS en bois  
3 x 10 x 290 cm  
6 PCES  
0.0522 m<sup>3</sup>

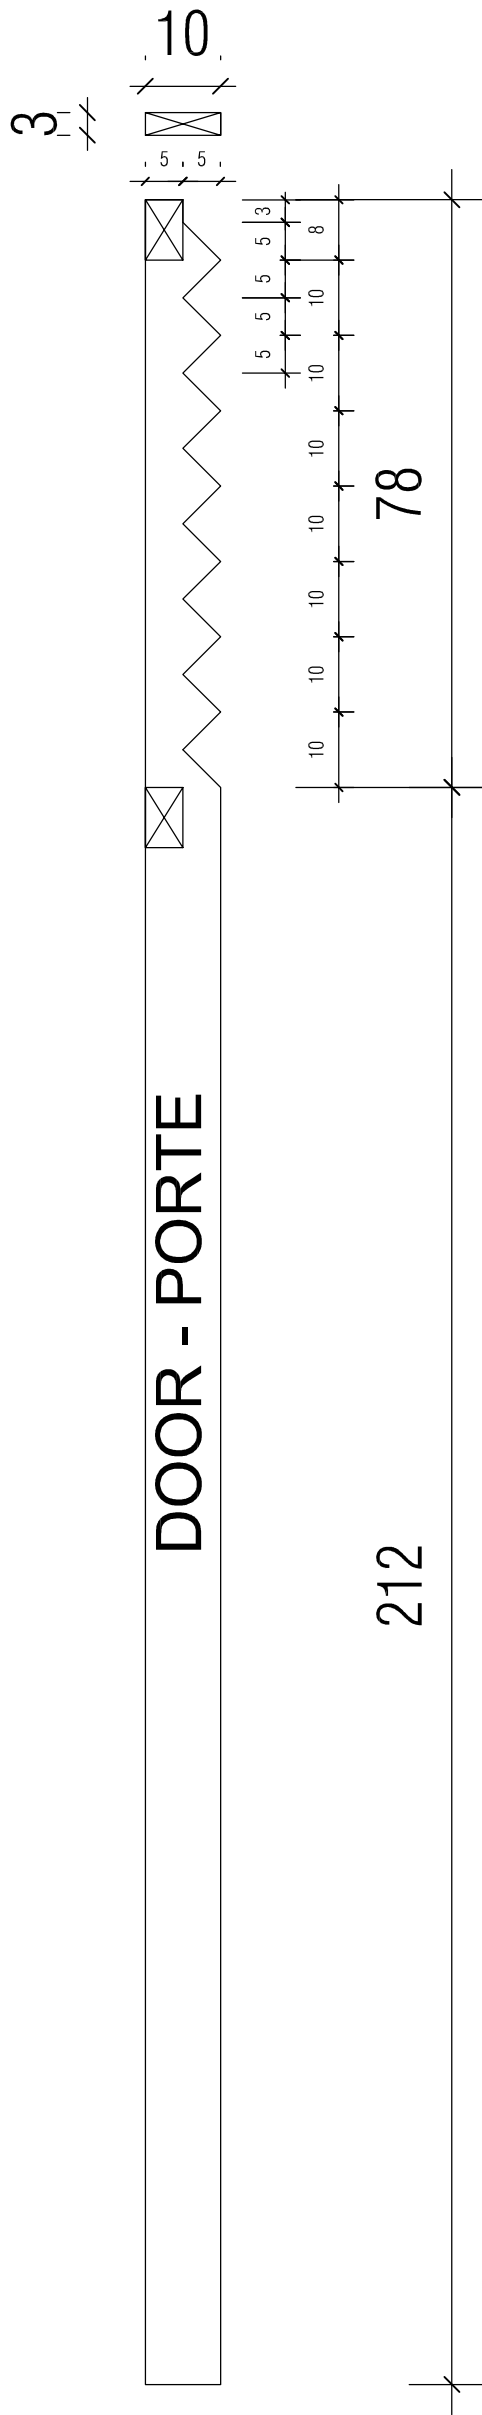

DOOR - PORTE

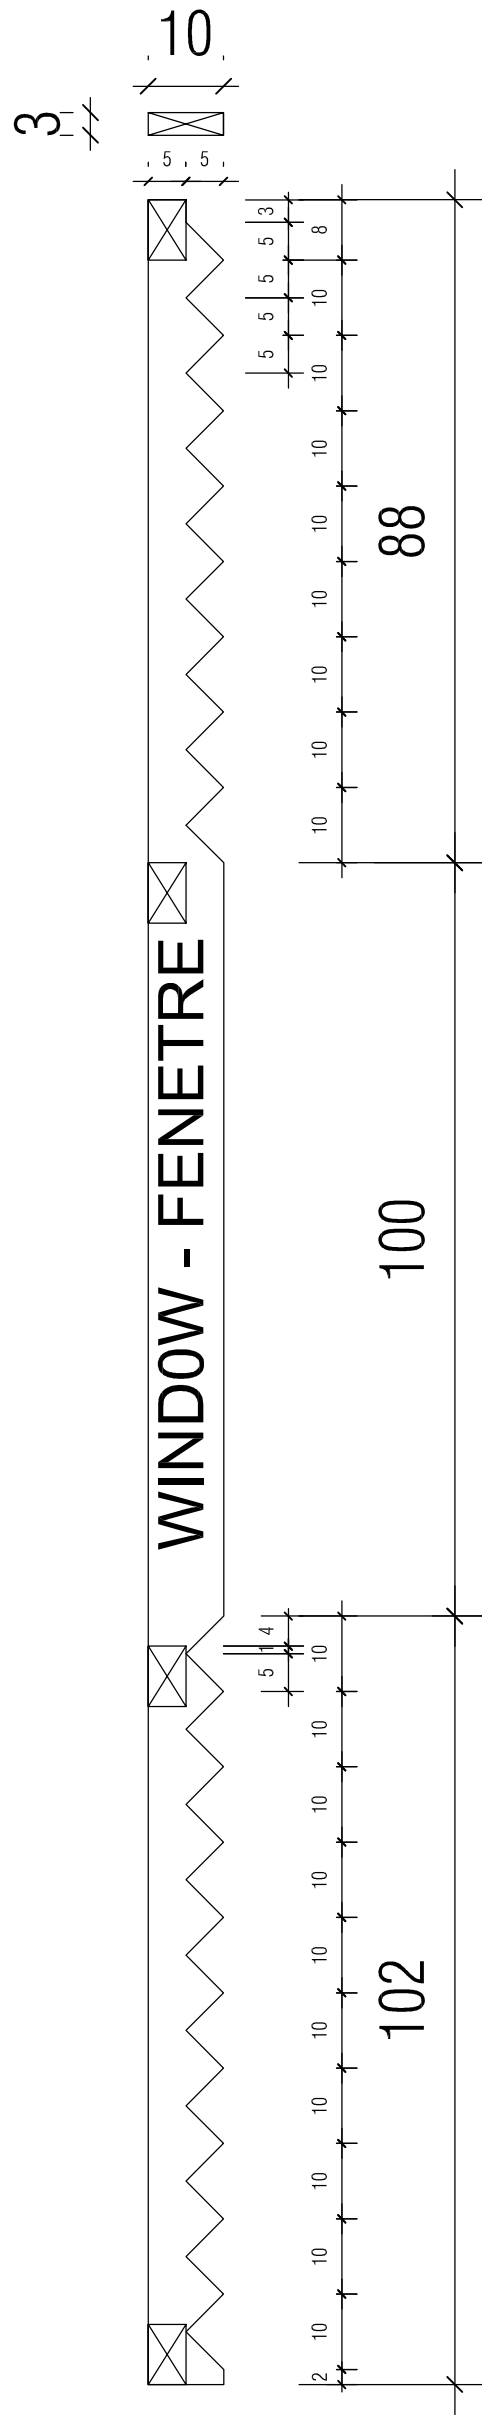

WINDOW - FENETRE




FULL - COMPLETE

290 - 29 shutters / persiennes

wooden SHUTTERS / PERSIENNES  
2 x 10 x 110 cm / PCES / 0.594 m<sup>3</sup>

wooden LINTEL / LINTAUX en bois  
5 x 8 x 110 cm / 10 PCES / 0.044

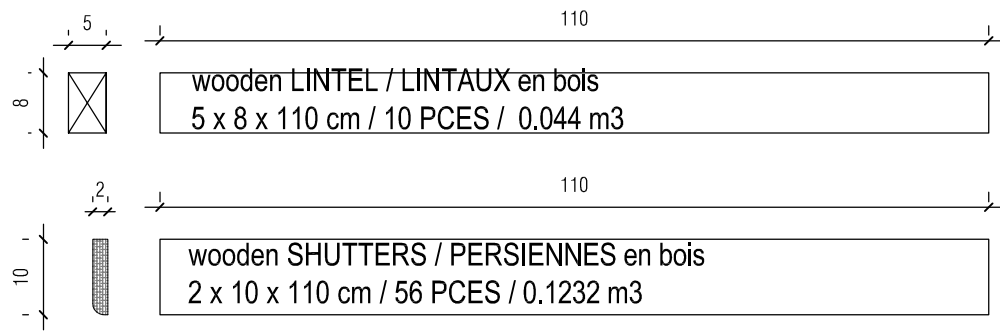

wooden LINTEL / LINTAUX en bois  
5 x 8 x 110 cm / 10 PCES / 0.044 m<sup>3</sup>

wooden SHUTTERS / PERSIENNES en bois  
2 x 10 x 110 cm / 56 PCES / 0.1232 m<sup>3</sup>

<p>CONSTRUCTION D'UNE - CONSTRUCTION OF A ECOLE PRIMAIRE - PRIMARY SCHOOL THAVIVANH MEILLARD ÎLE DE - DON DET - ISLAND / MEKONG LAOS - LAO</p>		<p><b>LUCKY STAR</b></p>	
<p>MAITRE D'OUVRAGE 200 FAMILLES - 200 FAMILIES</p>		<p>DOSSIER LAOS - 2017 - DD 01</p>	
<p>PLAN WOODEN frame - détails - cadre en BOIS</p>		<p>NO DE PLAN detail - 60-10</p>	
<p>MODIFICATIONS</p>		<p>INDICE exe B</p>	
<p>ARCHITECTE</p>		<p>ECHELLE 1 : 10</p>	
<p>DATE</p>		<p>2018-0121</p>	