


FINAL DESIGN DRAWINGS DOSSIER FINAL DE PLANS

FOR THE CONSTRUCTION PRIMARY SCHOOL - DON DET
POUR LA CONSTRUCTION DE L'ECOLE PRIMAIRE - DON DET
FEBRUARY 2018 - FEVRIER 2018 / exe C

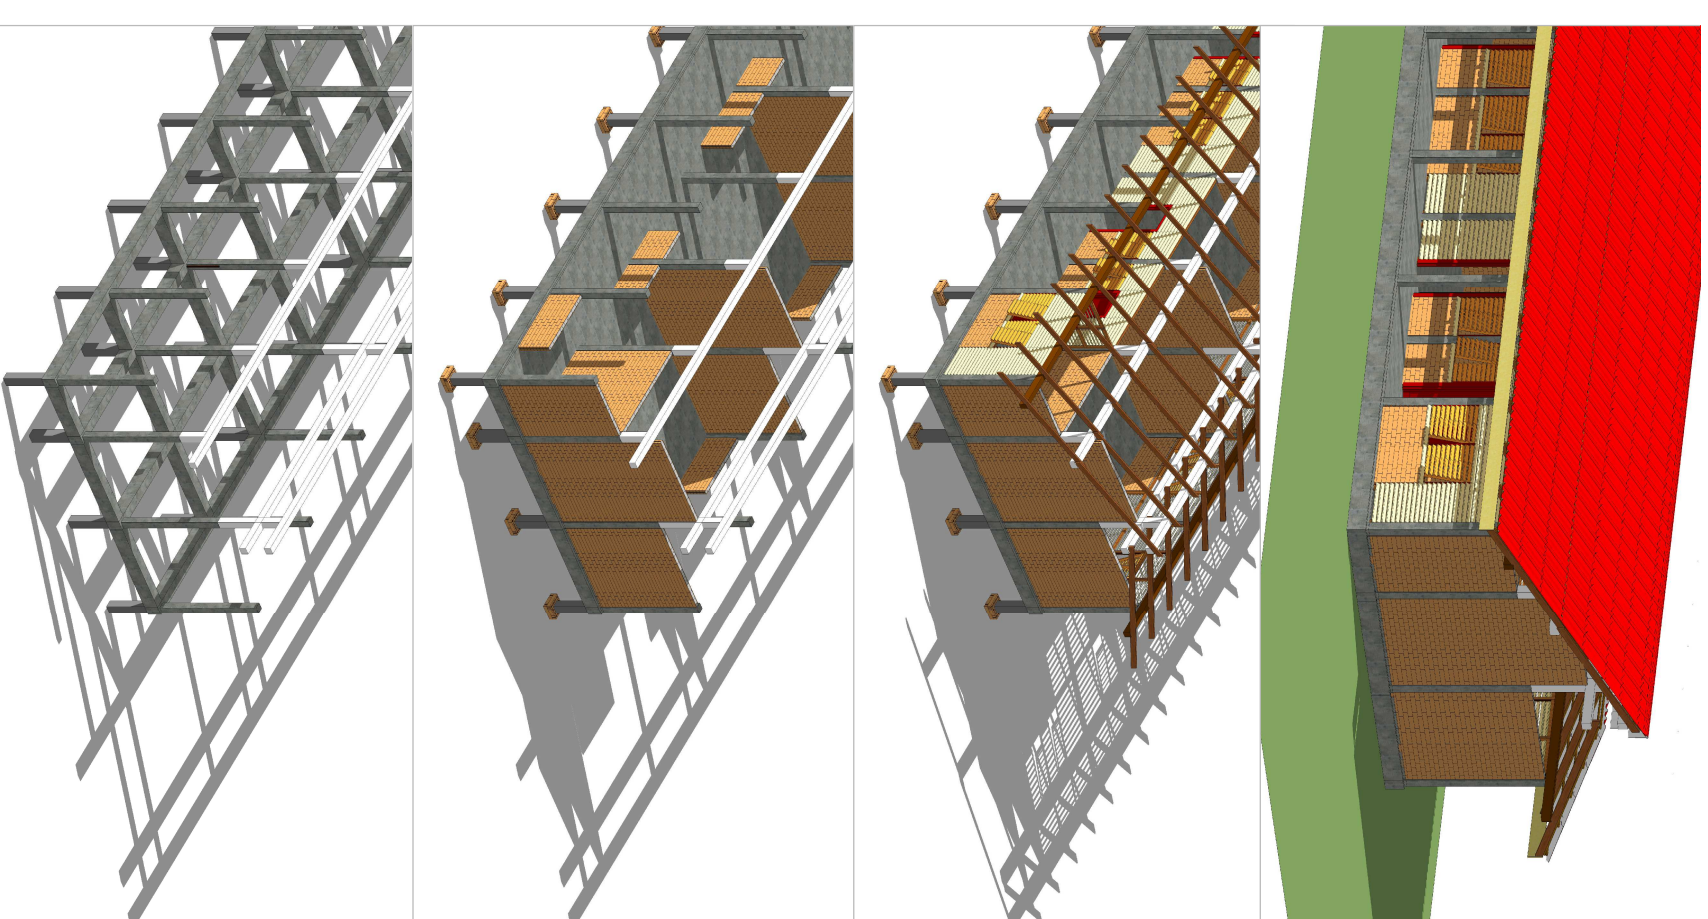

CONSTRUCTION D'UNE - CONSTRUCTION OF A
ECOLE PRIMAIRE - PRIMARY SCHOOL
THAVIVANH MELLARD
LE DE - DON DET - ISLAND / MEKONG
LAOS - LAO



MAITRE D'OUVRAGE
200 FAMILLES - 200 FAMILIES

DOSSIER
LAOS - 2017 - DD 01

PLAN

INDICE
exe C

DOSSIER FINAL - FINAL DRAWINGS

ECHELLE
_ _ _

MODIFICATIONS

ARCHITECTE

DATE
2018-02-21