



290
 2 pieces 4 x 4 x 290 cm = 0.00928 m3

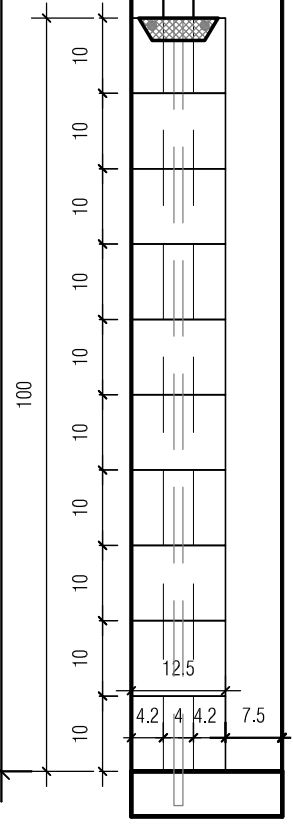

Compressed earth BLOCKS (ICEB)
 BLOCS de terre comprimés (ICEB)
 305 PCES (25 x 12.5 x 10 cm)
 28 PCES (12.5 x 12.5 x 10 cm)
 275 x 290 0.9969 m3

wooden FRAME
 CADRE en bois
 4 x 4 x 100/290 cm
 2 PCES
 0.00928 m3

CONCRETE IRON
 FERS à BETON
 0.12 x 105 / 300 cm
 2 / 4 PCES

CONSTRUCTION D'UNE - CONSTRUCTION OF A ECOLE PRIMAIRE - PRIMARY SCHOOL THAVIVANH MEILLARD ÎLE DE - DON DET - ISLAND / MEKONG LAOS - LAO		
MAITRE D'OUVRAGE 200 FAMILLES - 200 FAMILIES	DOSSIER LAOS - 2017 - DD 01	
PLAN BRICS - détails - BRIQUES	NO DE PLAN detail 52-10	INDICE exe C
MODIFICATIONS -	ARCHITECTE -	ECHELLE 1 : 10
		DATE 2018-0228